

OWNER
CEMETERY SUN LLC
101 SUMMER STREET, 2ND FLOOR
BOSTON, MA 02110
PHONE: (857) 239-0057

CONTRACTOR
KNOBELSDORFF
25701 370TH ST.
GODDHUE, MN 55027
CONTACT: NICK OLSON
PHONE: (651) 923-4970

AHJ - STATE
SCHUYLER COUNTY BOARD
102 S. CONGRESS STREET
RUSHVILLE, IL 62681
CONTACT: CHET ESTHER
PHONE: (217) 248-0864

ANS GEO, INC.
4405 SOUTH CLINTON AVENUE
SOUTH PLAINFIELD, NJ 0080
CONTACT: VATSAL SHAH, PE, PH.D
PHONE: (908) 754-8800

KIMLEY-HORN AND ASSOCIATES, INC.
570 LAKE COOK RD.
DEERFIELD, IL 60015
ENGINEER OF RECORD: DAVID FRANKLIN, S.E.
CONTACT: ANDREW FUNTASH
PHONE: (216) 273-8299
EMAIL: ANDREW.FUNTASH@KIMLEY-HORN.COM

STELLAVISE INC.
2535 CAMINO DEL RIO S, SUITE 235
SAN DIEGO, CA 92108
CONTACT: BRICE CASEBEER, P.E.
PHONE: (619) 837-5331

LOCATION MAP

S PLEASANT VIEW RD

PEABODY 1 RD


ROCK QUARRY RD

MARKET ST


MESSENER LN

BOSTON LN


PROJECT LOCATION

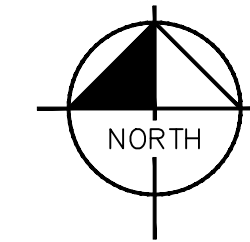

(NOT TO SCALE)

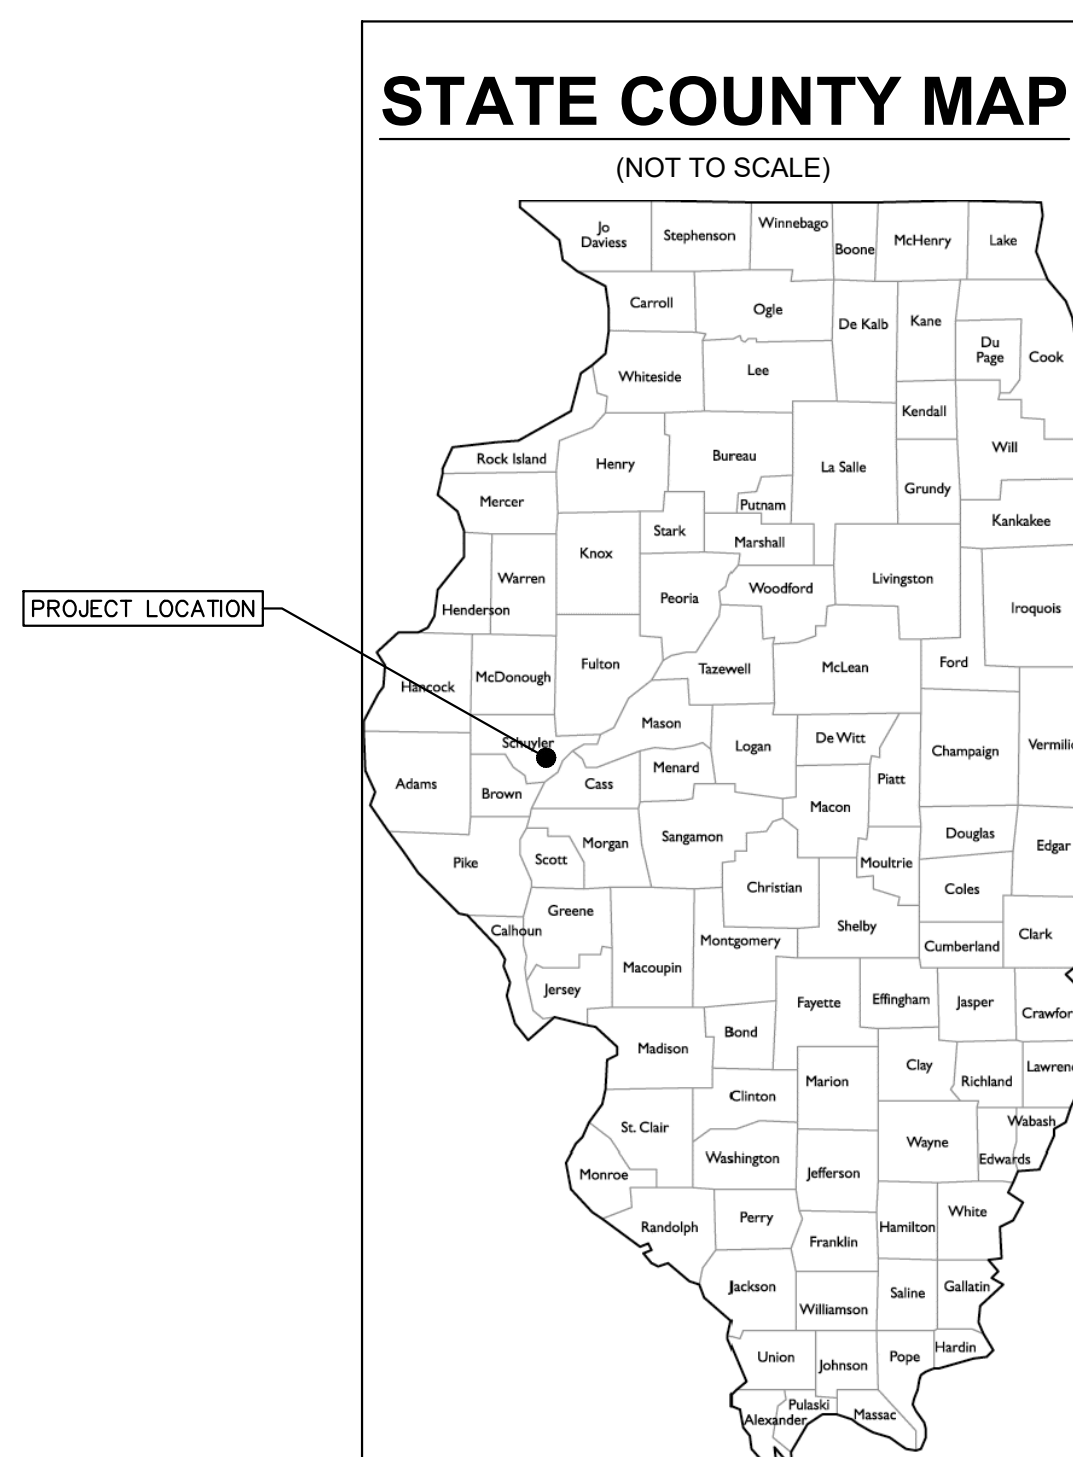

SHEET INDEX	
SHEET NUMBER	SHEET NAME
S--000	COVER SHEET
S--001	GENERAL NOTES
S--002	PILE REMEDIATION NOTES
S--101	OVERALL SITE PLAN
S--501	EQUIPMENT PAD FOUNDATION DETAILS
S--502	MISC. EQUIPMENT FOUNDATION DETAILS

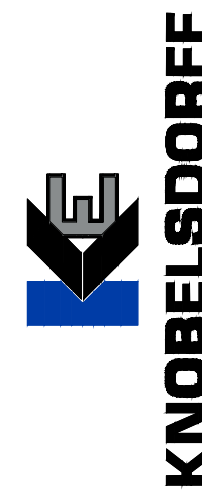

KHA PROJECT 161313005	DATE 02/06/2026	SCALE AS SHOWN	DESIGNED BY NJH	DRAWN BY NJH	CHECKED BY ACF
--------------------------	--------------------	----------------	-----------------	--------------	----------------

COVER SHEET

CEMETERY SUN, LLC
24638 ADAMS RD, FREDERICK, IL 62639

SHEET NUMBER
S-000



**UNDERGROUND SERVICE ALERT
UTILITY NOTIFICATION CENTER OF ILLINOIS
(800) 892-0123
WWW.ILLINOIS1CALL.COM**

CALL 2 WORKING DAYS UTILITY NOTIFICATION PRIOR TO CONSTRUCTION

