

THIS EDGE INTENTIONALLY LEFT BLANK FOR BINDING

PAPER SIZE 34" X 22"

THIS EDGE INTENTIONALLY LEFT BLANK FOR BINDING

PAPER SIZE 34" X 22"

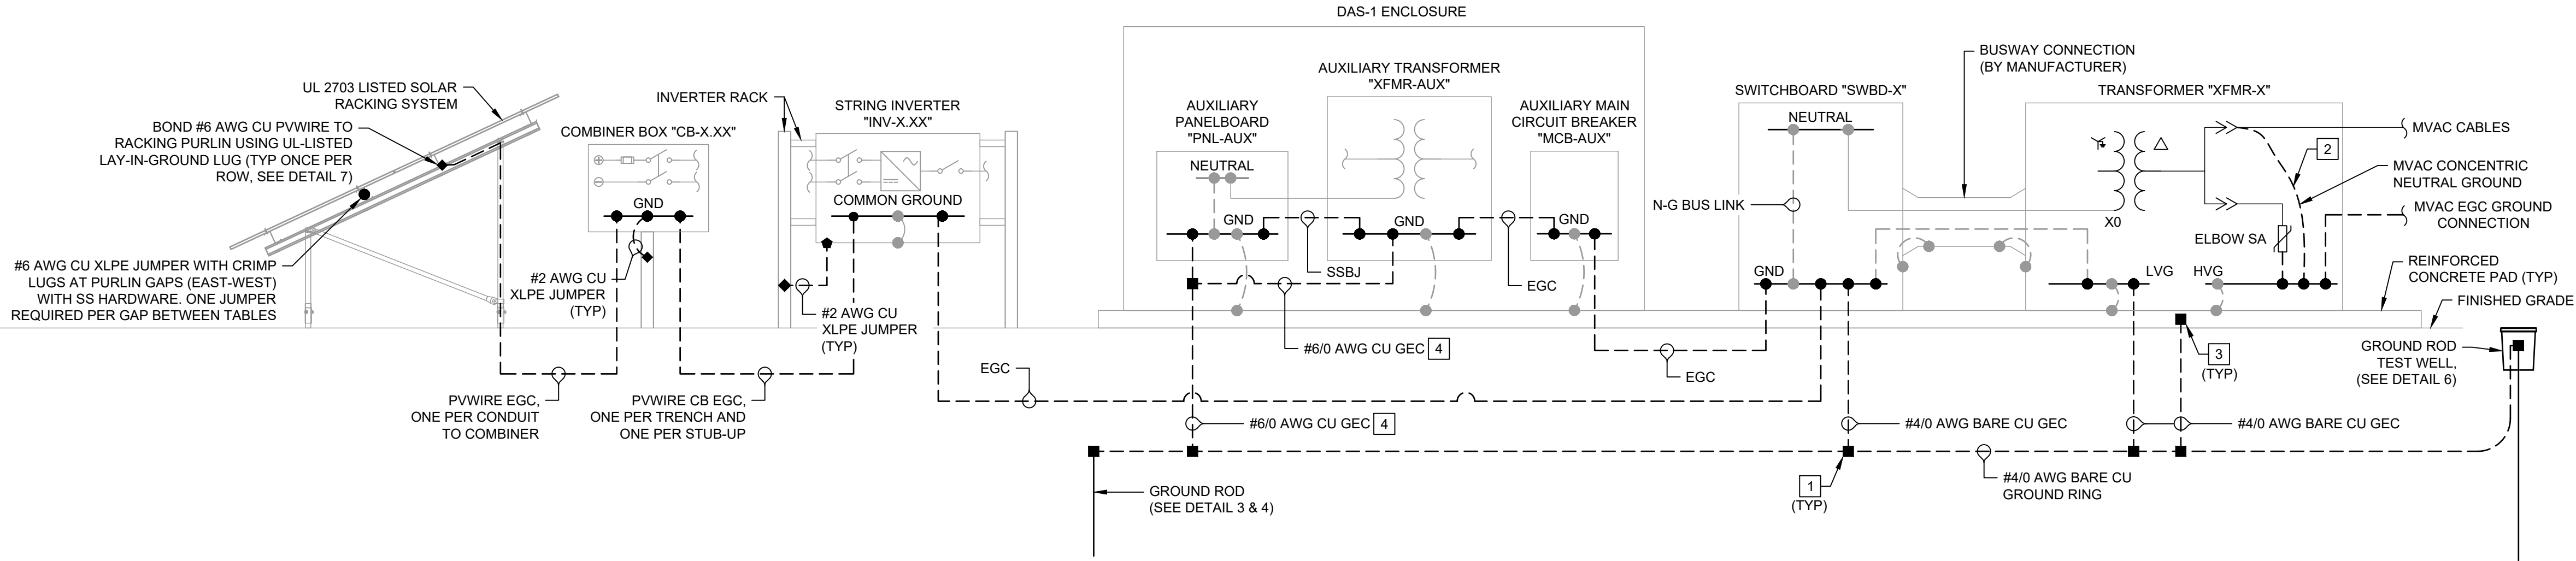


1 GROUNDING SYSTEM DIAGRAM  
SCALE: NTS

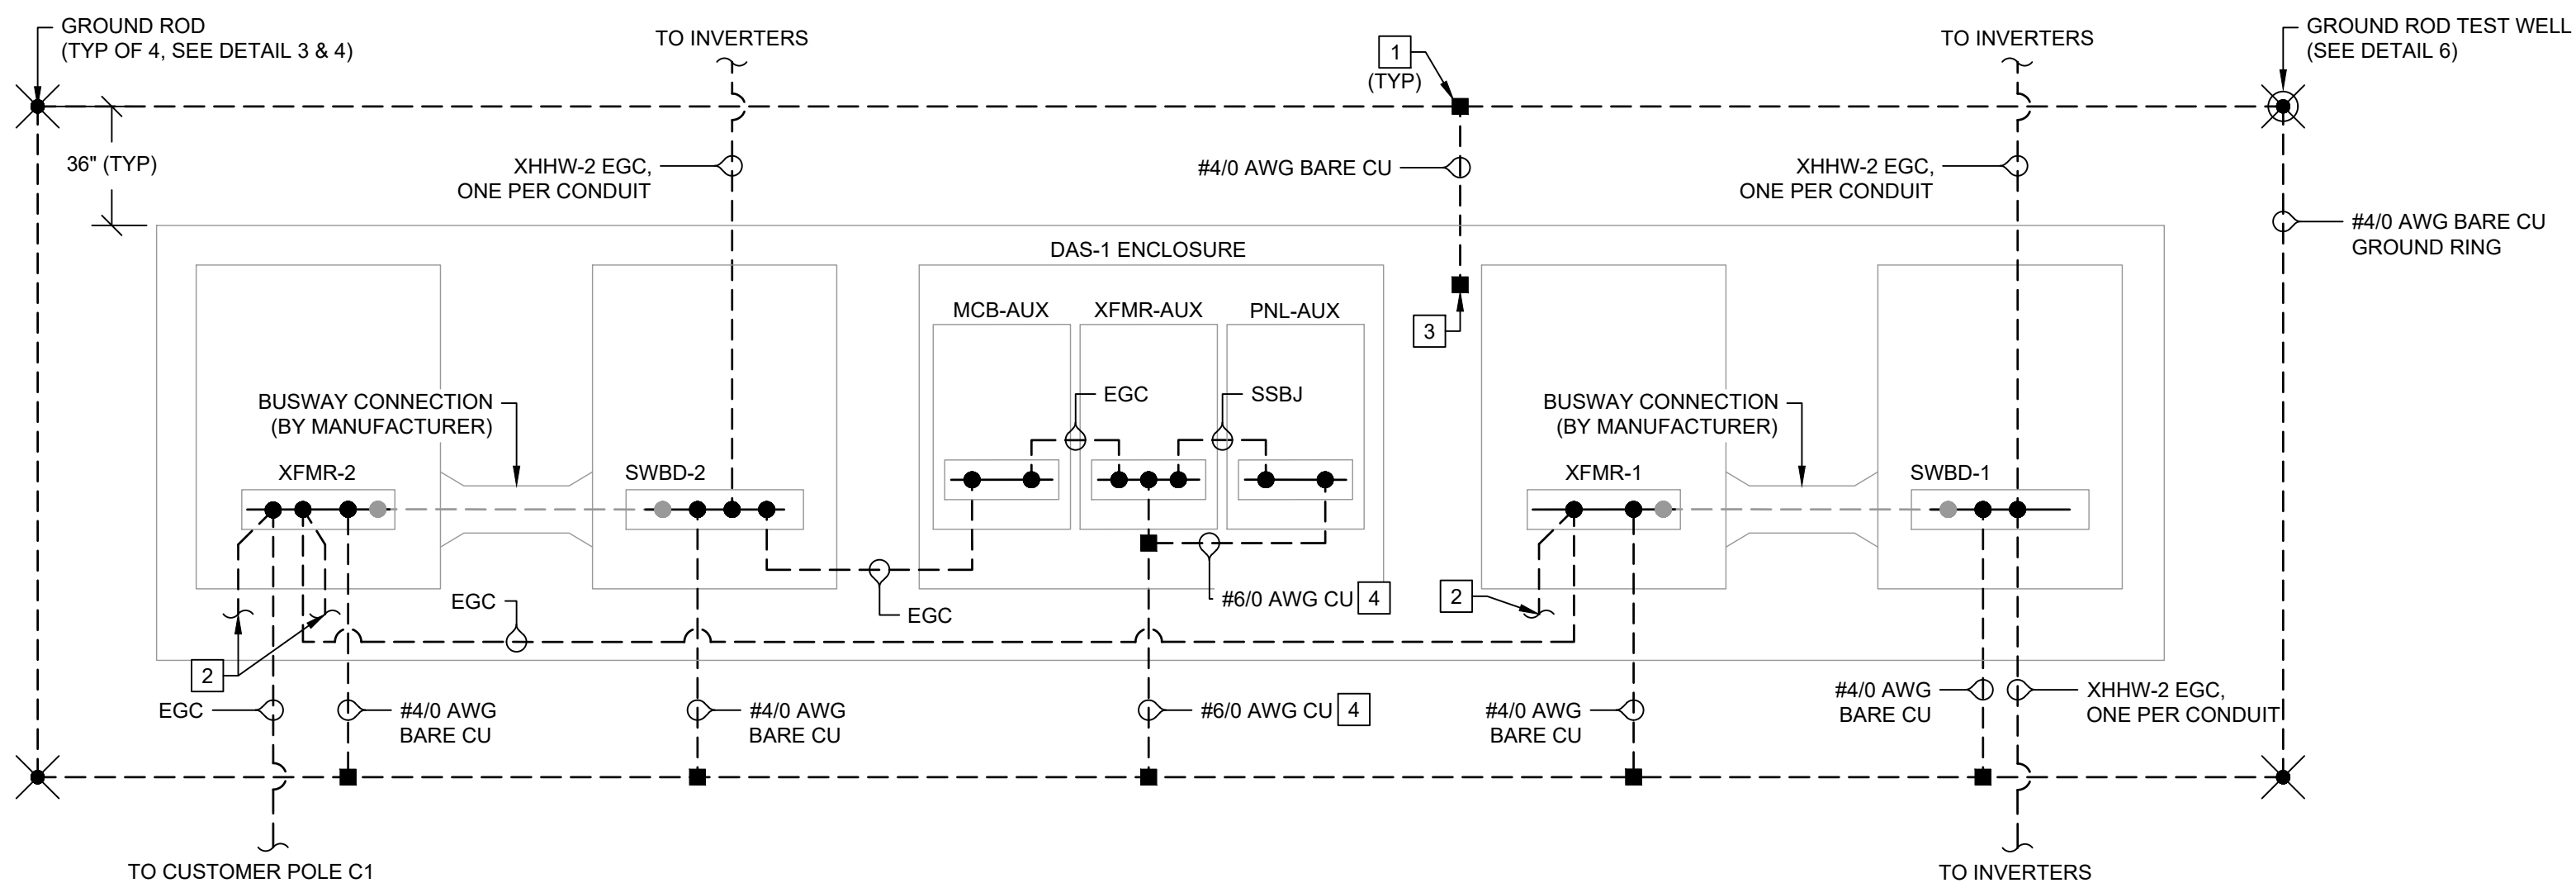


2 PAD GROUNDING DETAILS  
SCALE: NTS

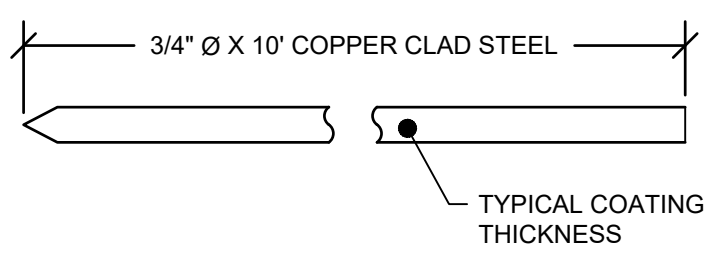


3 TYP. GROUND ROD DETAIL  
SCALE: NTS

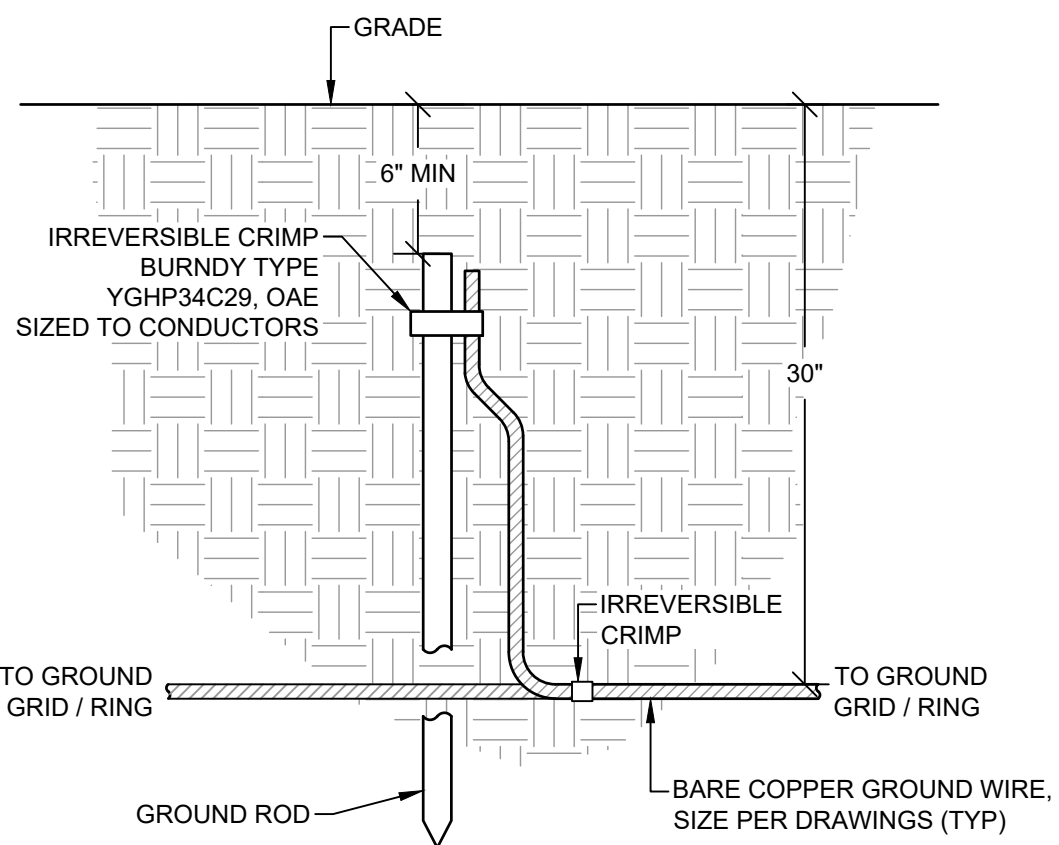


4 BURIED GROUND ROD DETAIL  
SCALE: NTS

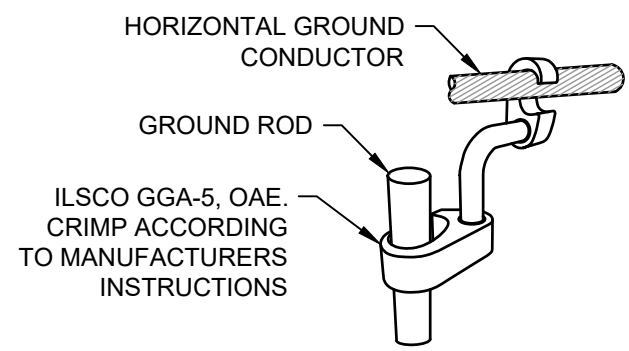


5 GROUND ROD TO CONDUCTOR CRIMP  
SCALE: NTS

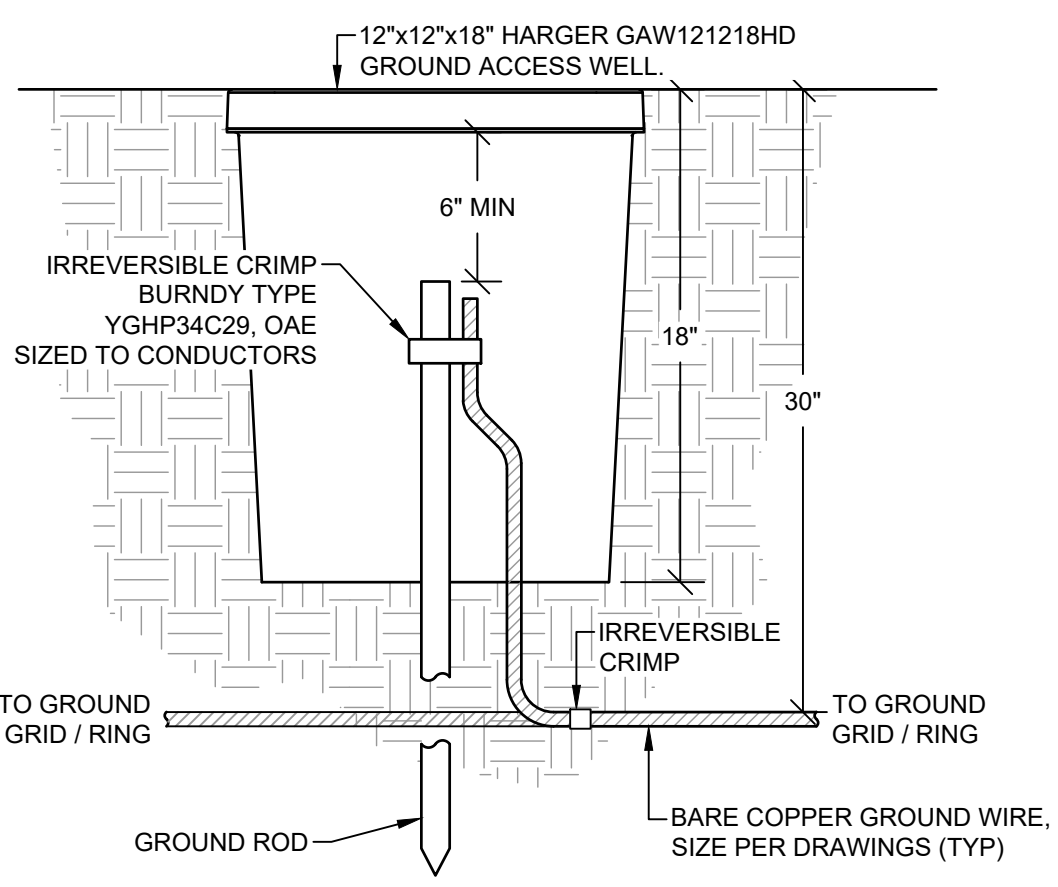


6 GROUND TEST WELL DETAIL  
SCALE: NTS

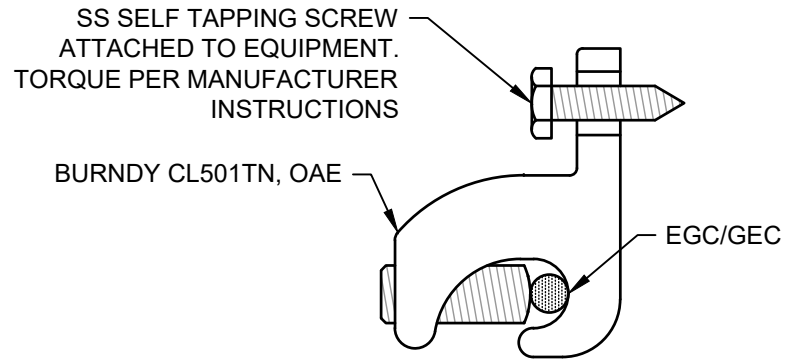


7 TYP. LAY-IN LUG DETAIL  
SCALE: NTS

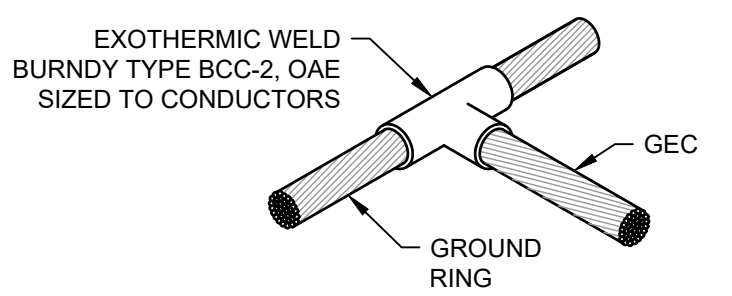


8 TYP. CONDUCTOR/CONDUCTOR WELD  
SCALE: NTS

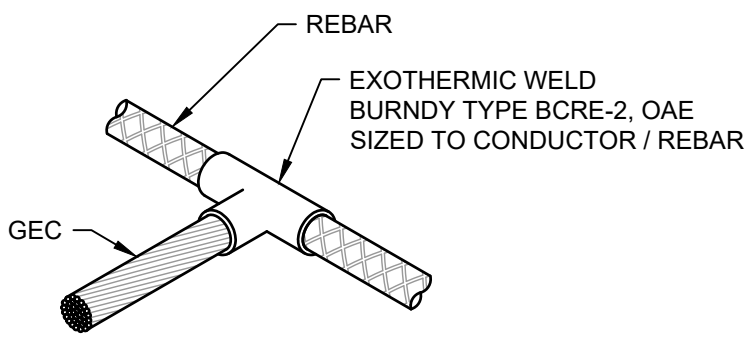


9 TYP. REBAR/CONDUCTOR WELD  
SCALE: NTS

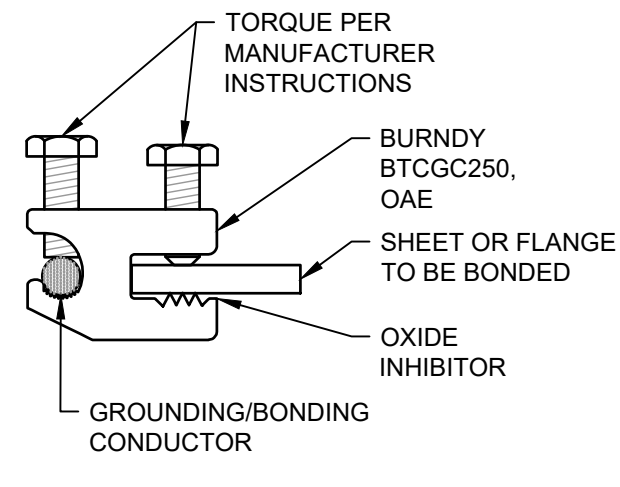

10 TYP. LUG DETAIL  
SCALE: NTS

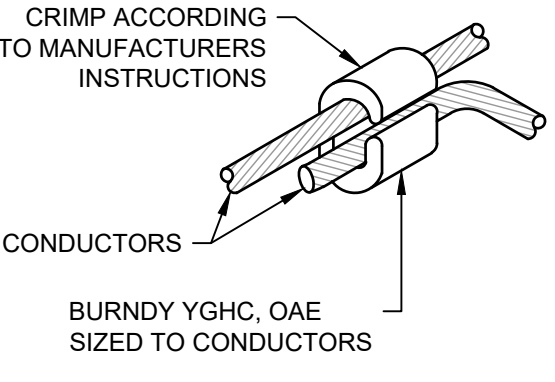

11 TYP. CONDUCTOR/CONDUCTOR CRIMP  
SCALE: NTS

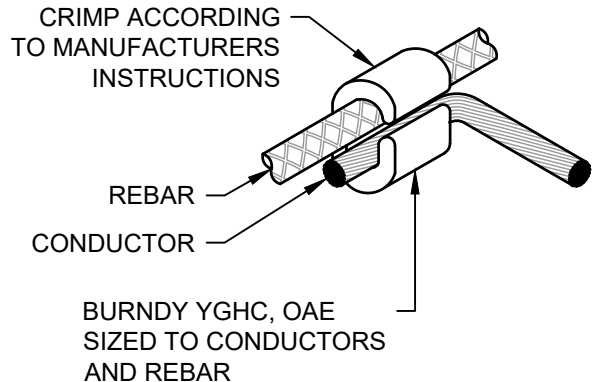

12 TYP. REBAR/CONDUCTOR CRIMP  
SCALE: NTS

## SHEET NOTES:

- DIAGRAMS DO NOT INDICATE ALL EQUIPMENT GROUNDING CONDUCTORS REQUIRED. REFER TO SINGLE LINE DIAGRAMS AND CABLE SCHEDULES FOR ADDITIONAL INFORMATION.
- GROUND RING SHALL BE BURIED 30" BELOW FINISHED GRADE AND 36" FROM EQUIPMENT PAD EDGE.
- CONTRACTOR SHALL NOT GROUND X0 AT TRANSFORMER AS THE INTENT IS FOR NEUTRAL TO BE GROUNDED AT THE LV SWITCHBOARD. REMOVE GROUND STRAP IF PRESENT.
- SEE SHEET E-404, E-501, AND E-502 FOR EGC AND SSBJ SIZES.

## KEYED NOTES:

- BOND USING EXOTHERMIC WELD OR IRREVERSIBLE CRIMP. TYPICAL OF ALL CONNECTIONS TO GROUND RING.
- BOND MEDIUM VOLTAGE CONCENTRIC NEUTRAL CONDUCTORS WITH IRREVERSIBLE CRIMP.
- BOND TO EQUIPMENT PAD REBAR VIA EXOTHERMIC WELD OR IRREVERSIBLE CRIMP.
- GEC'S ABOVE GROUND SHALL BE INSULATED WITH XLPE. GEC'S EXTENDING UNDERGROUND AND NOT IN CONDUIT SHALL BE BARE AND SHALL AVOID CONTACT WITH METAL PARTS OF THE EQUIPMENT.

## LEGEND:

- GROUNDING CONDUCTOR
- CONDUCTOR
- INTERNAL EQUIPMENT CONNECTION
- GROUND LUG CONNECTION
- IRREVERSIBLE CRIMP CONNECTION
- GROUND ROD
- GROUND ROD WITH TEST WELL

DESIGN COORDINATOR



**KNOBELSDORFF**

25701 370TH STREET  
GOODHUE, MN 55027

PROJECT

**138883 CEMETERY  
SUN, LLC**

24638 ADAMS RD.  
FREDERICK, IL 62639  
40.089020°, -90.442132°

ENGINEER



**STELLAVISE**  
SOLAR ENGINEERING

2535 CAMINO DEL RIO S, STE. 235  
SAN DIEGO, CA 92108  
IL DESIGN FIRM #184.009162

WWW.STELLAVISE.COM

(619) 837-5331

SEAL



THIS DRAWING AND ALL INFORMATION HEREIN IS THE PROPERTY OF STELLAVISE INC. ANY REPRODUCTION, MODIFICATION OR USE OF THIS DRAWING FOR OTHER THAN THE INTENDED PROJECT WITHOUT PRIOR WRITTEN AUTHORIZATION FROM STELLAVISE INC. IS STRICTLY FORBIDDEN.

## REVISIONS

#	DESCRIPTION	DATE
0	IFC	02/06/2026
1	IFC R1	02/27/2026

**ISSUED FOR CONSTRUCTION**  
FEBRUARY 27, 2026

**138883 CEMETERY  
SUN, LLC**  
FREDERICK, IL, 62639

SHEET TITLE

**ELECTRICAL DETAILS -  
GROUNDING**

SHEET NO.

**E-601**