



PRELIMINARY - NOT FOR CONSTRUCTION

H  
G  
F  
E  
D  
C  
B  
A


1 SITE ACCESS ROAD DETAIL  
C-701 SCALE: NTS

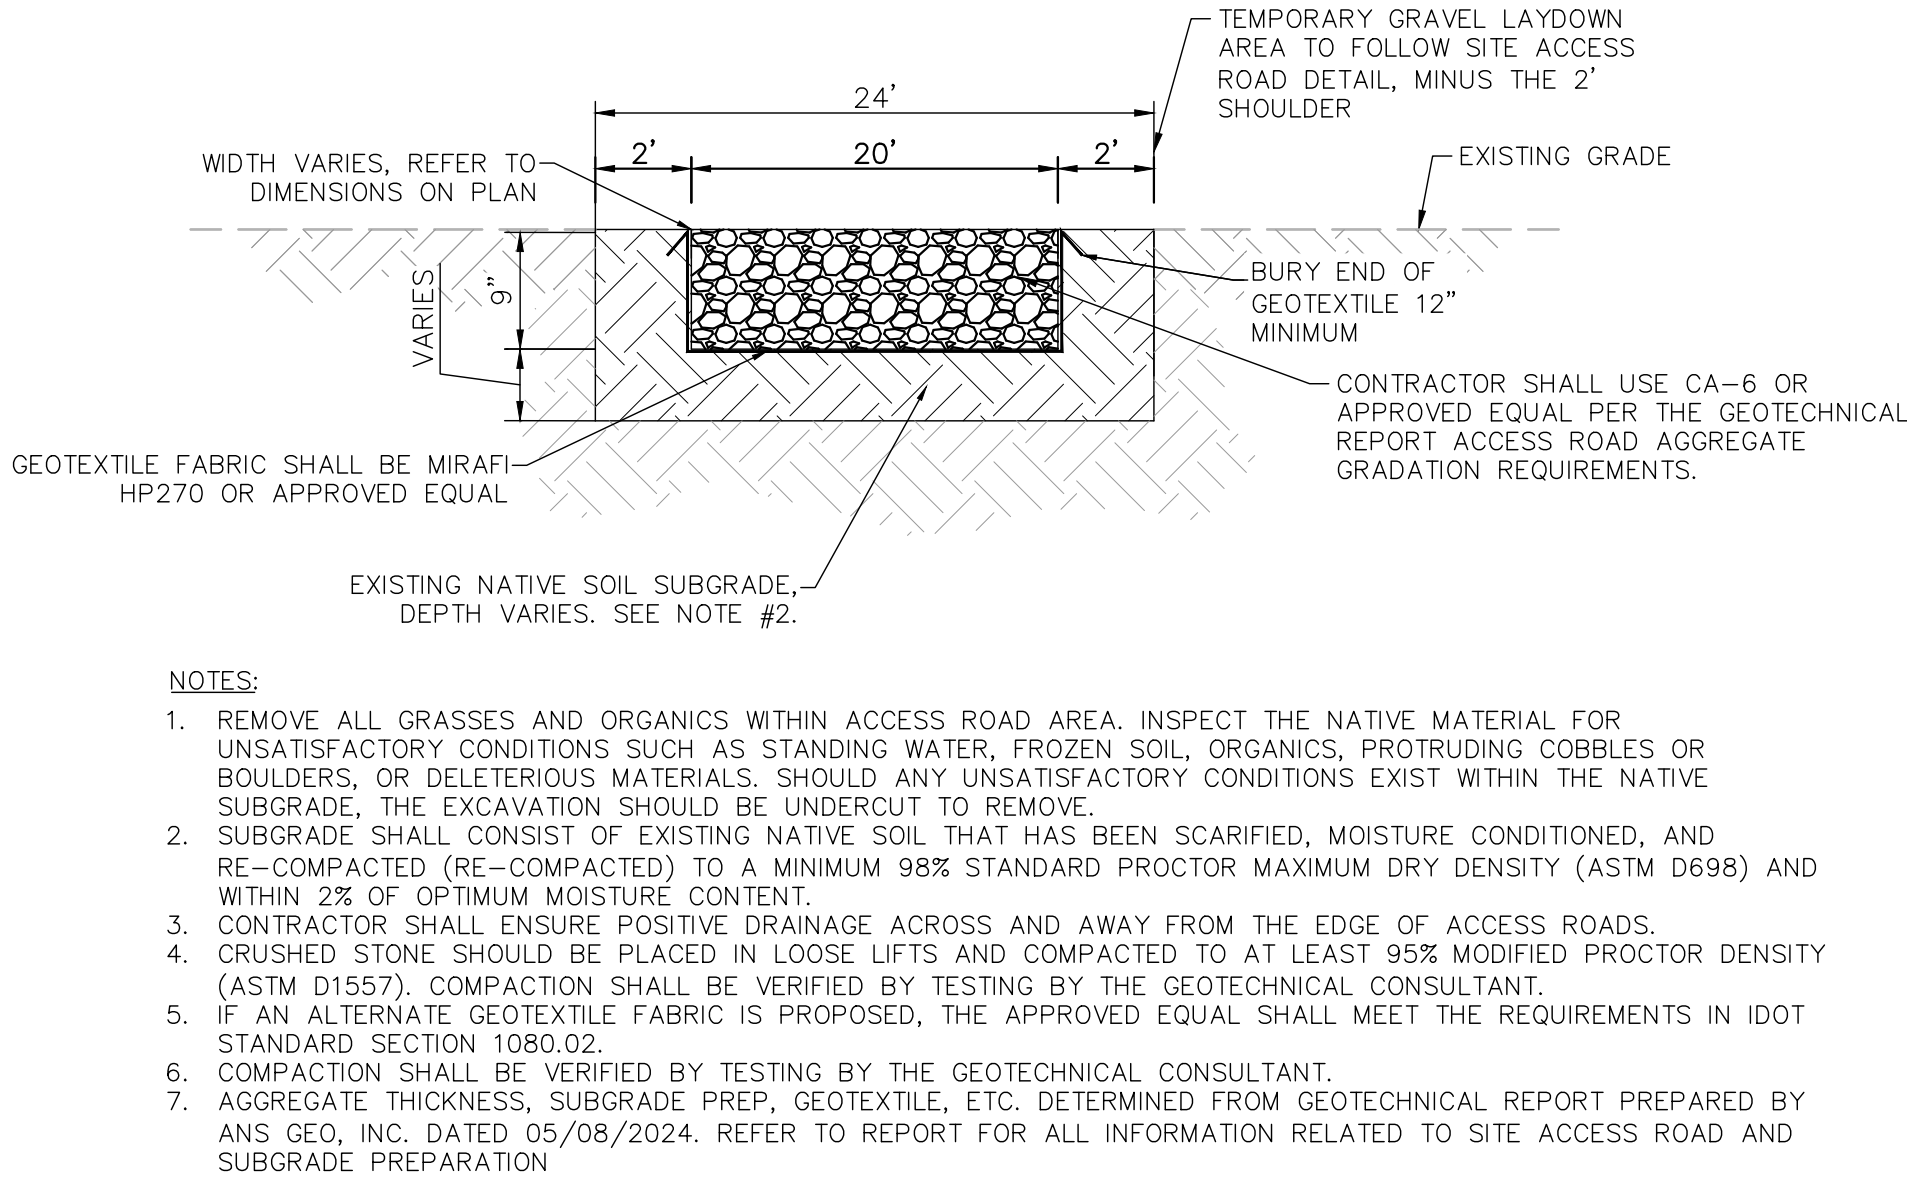


2 FILTER SOCK SEDIMENT CONTROL  
C-701 SCALE: NTS

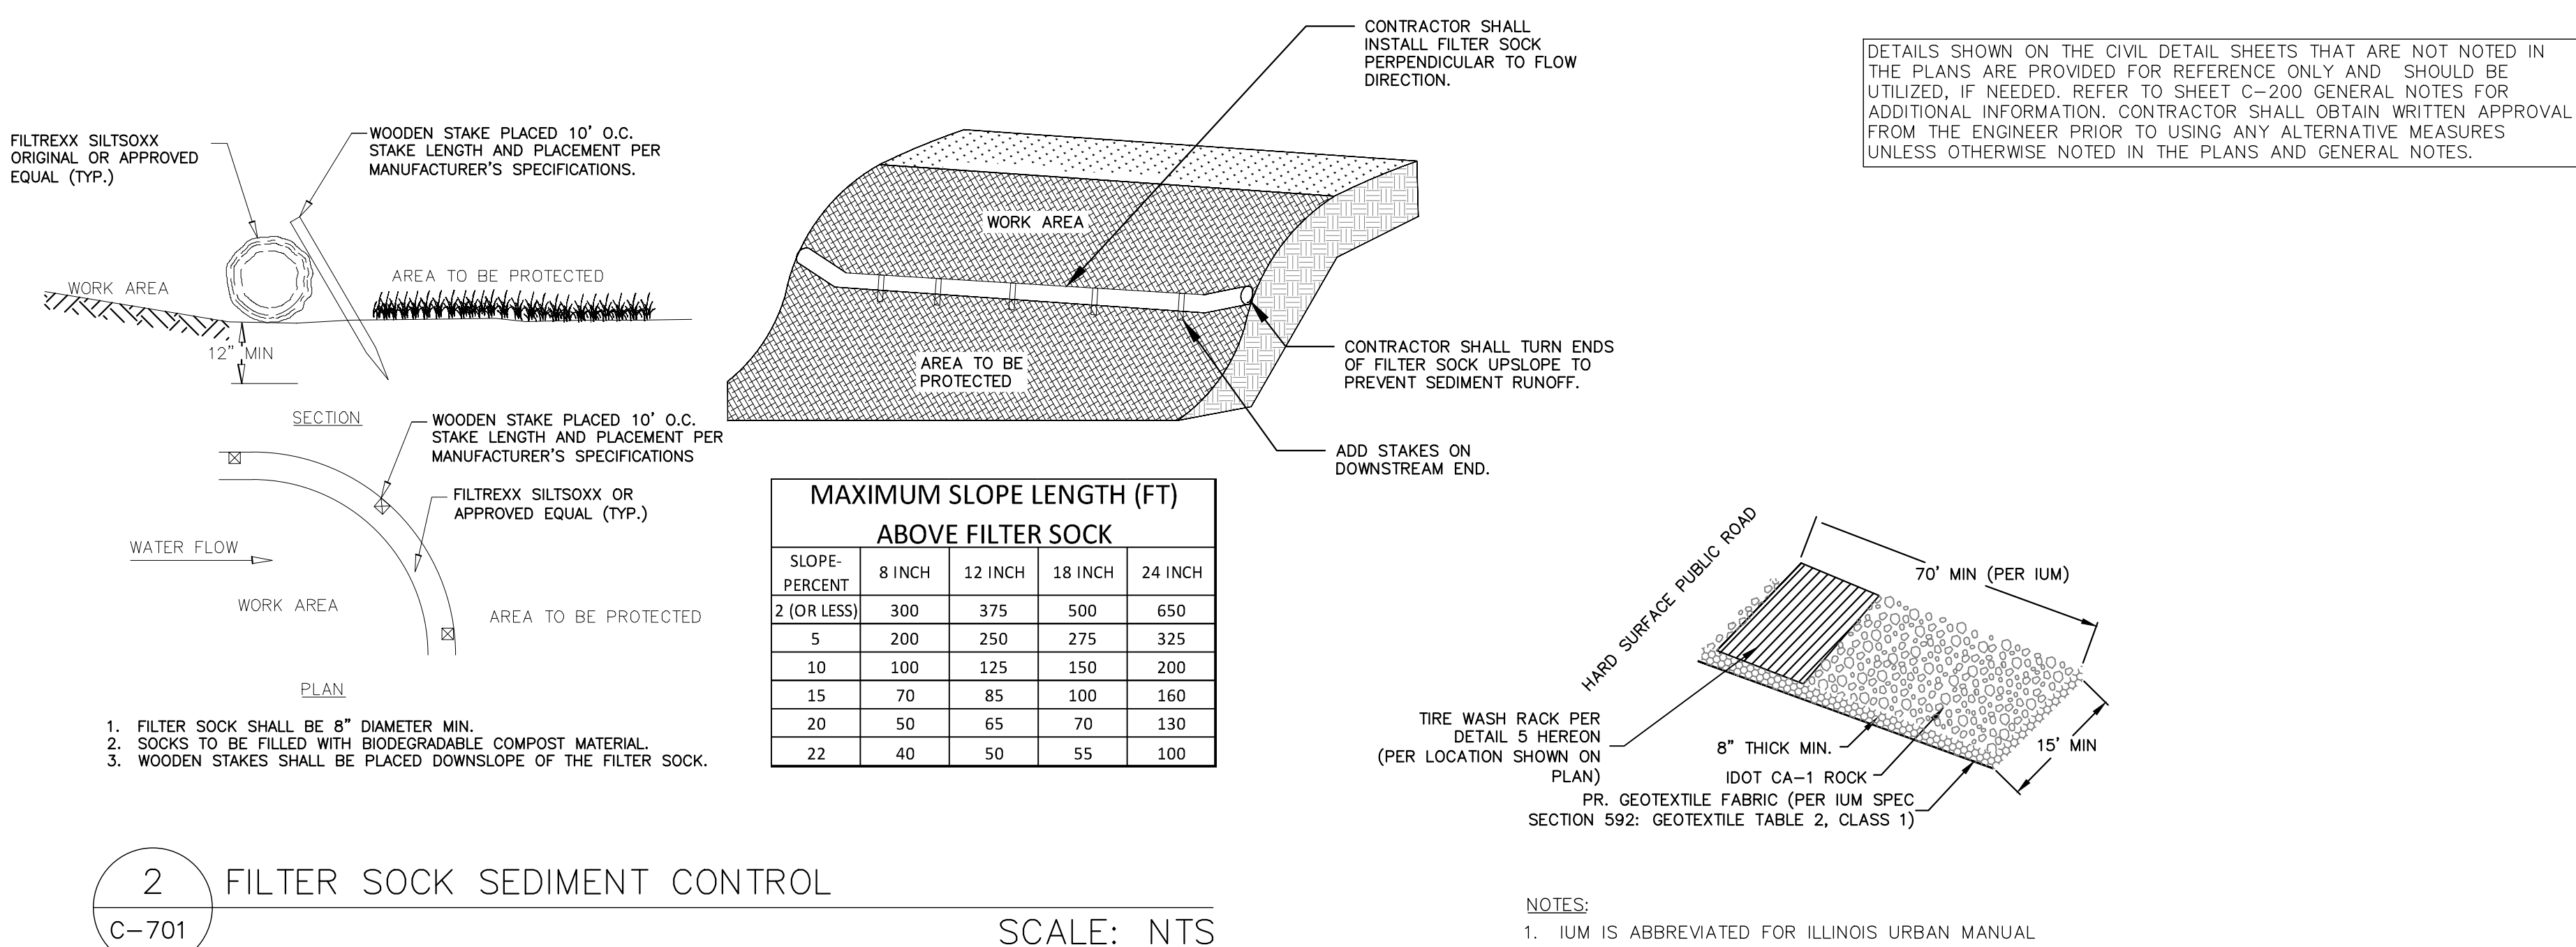


3 TEMPORARY STABILIZED CONSTRUCTION ENTRANCE/EXIT DETAIL  
C-701 SCALE: NTS

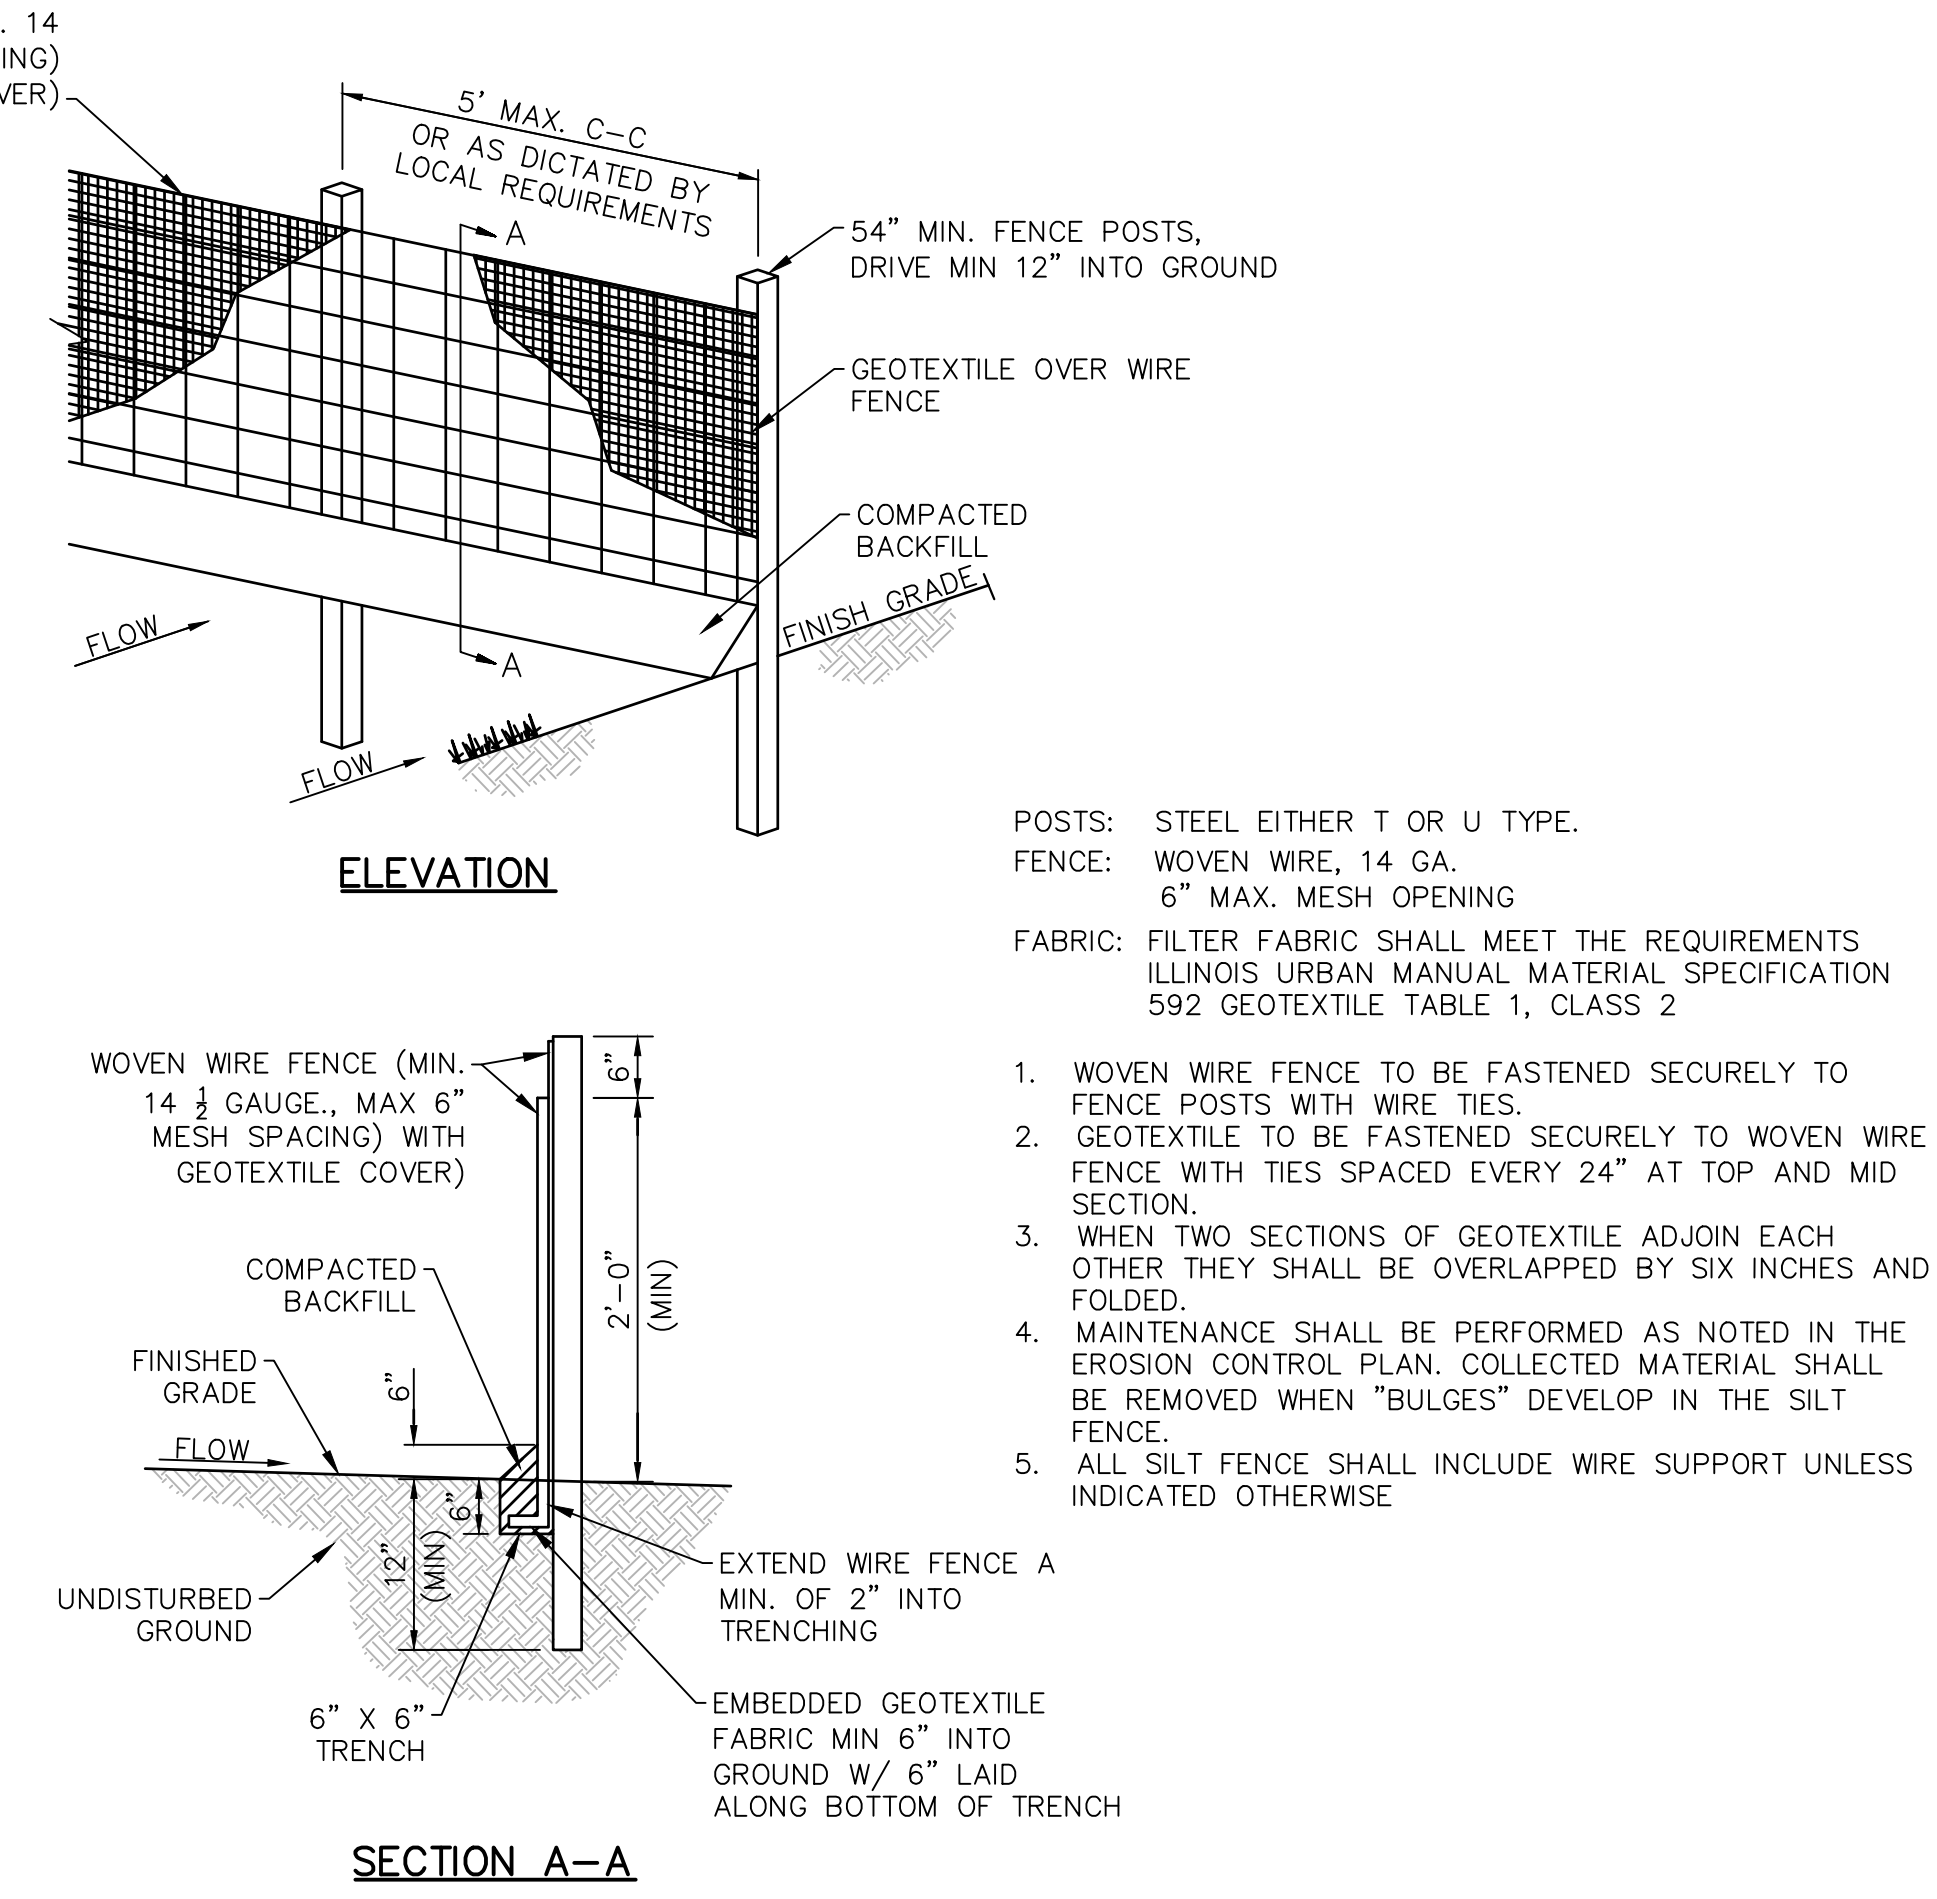


4 TEMPORARY TIRE WASH RACK DETAIL  
C-701 SCALE: NTS

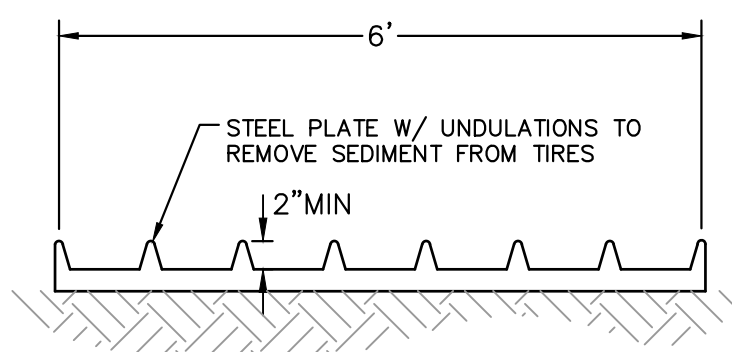

5 CONCRETE WASHOUT DETAIL  
C-701 SCALE: NTS

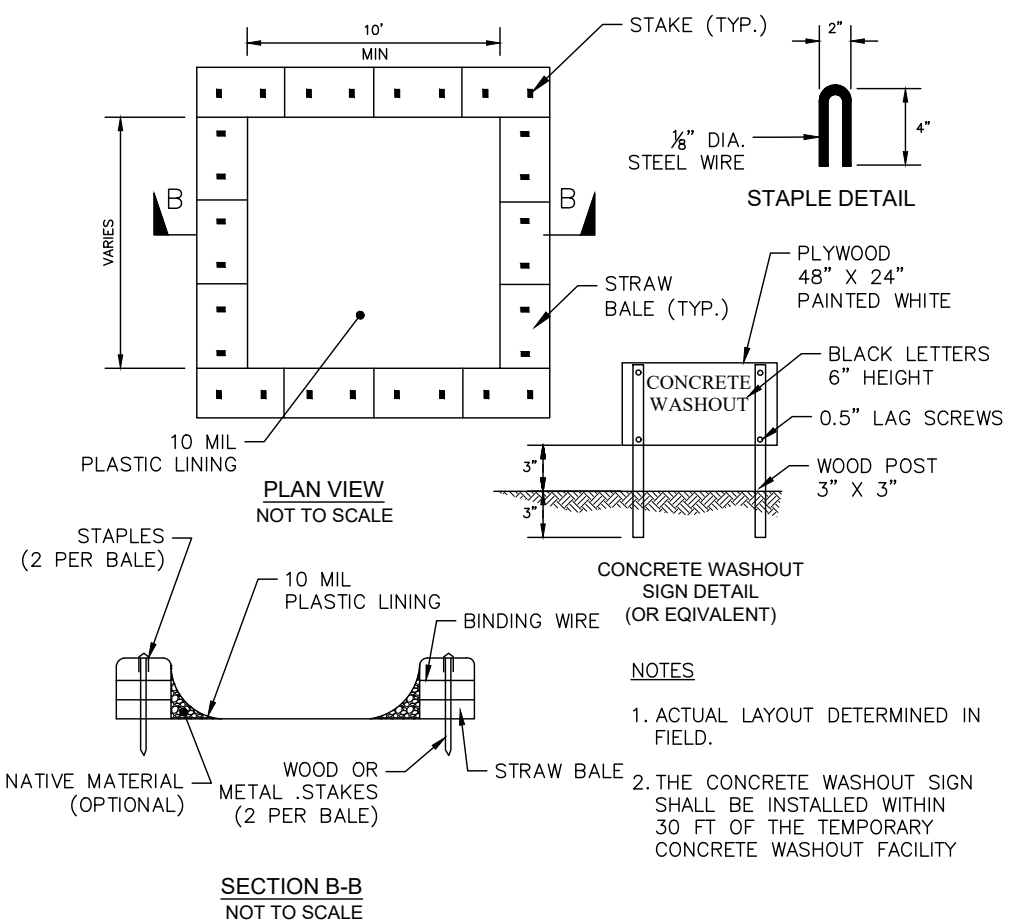

6 TEMPORARY STOCKPILE  
C-701 SCALE: NTS

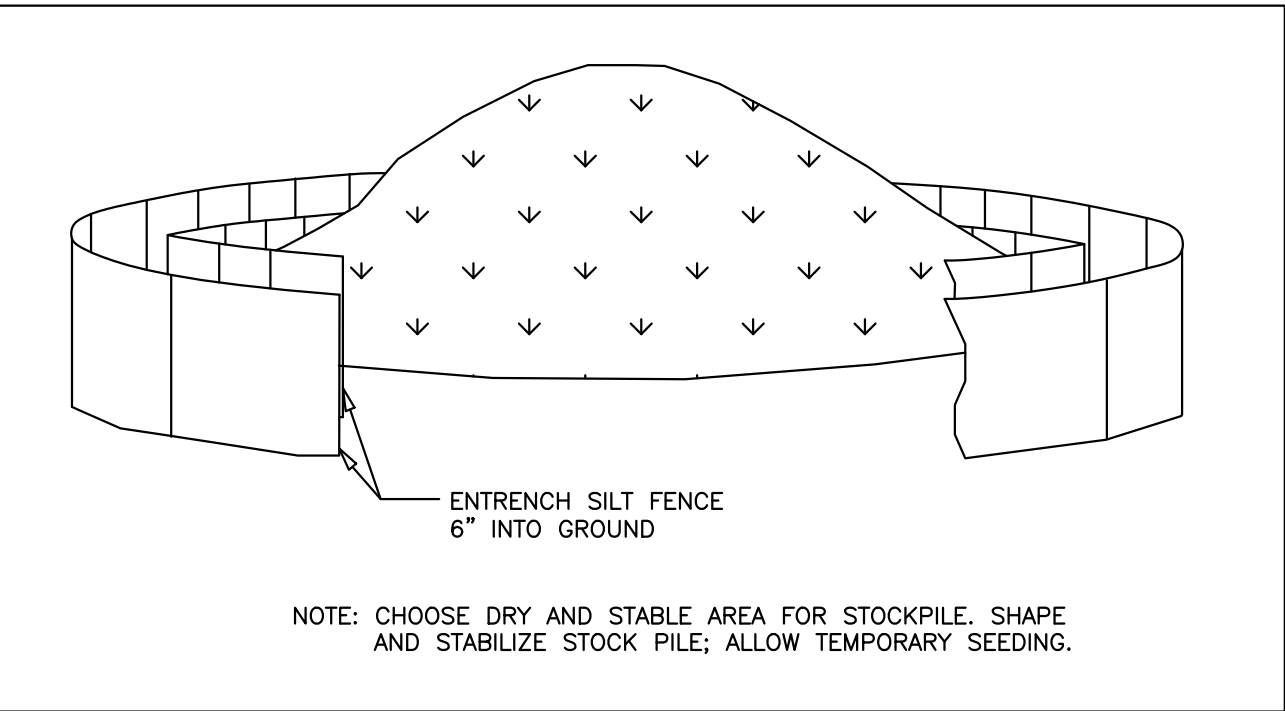

Rev	Issued For	Date
0	90% CIVIL PLANS	6/12/2025
1	ISSUED FOR REVIEW	8/1/2025
2	ISSUED FOR PERMIT	10/28/2025

Project:  
**CEMETERY SUN, LLC  
SCHUYLER COUNTY**  
24638 ADAMS RD  
FREDRICK, IL 62639

Drawing Title:  
**CONSTRUCTION  
DETAILS**  
Dwg No: C-701 Size: D Sheet Rev: 2  
Approved by: APK  
Drawn by: LAD

101 Sennett Street, 2nd Floor, Aurora, IL 60010  
Tel: (630) 461-5400 Fax: (708) 416-8245 Web: nexamp.com

2005 Kimley-Horn and Associates, Inc.  
5710 Lake Cook Road, Suite 200  
Deerfield, IL 60015  
WWW.KIMLEY-HORN.COM

3001 370th Street  
Goodhue, MN 56027

Call Before You Dig  
**800-892-0123**