



THIS EDGE INTENTIONALLY LEFT BLANK FOR BINDING

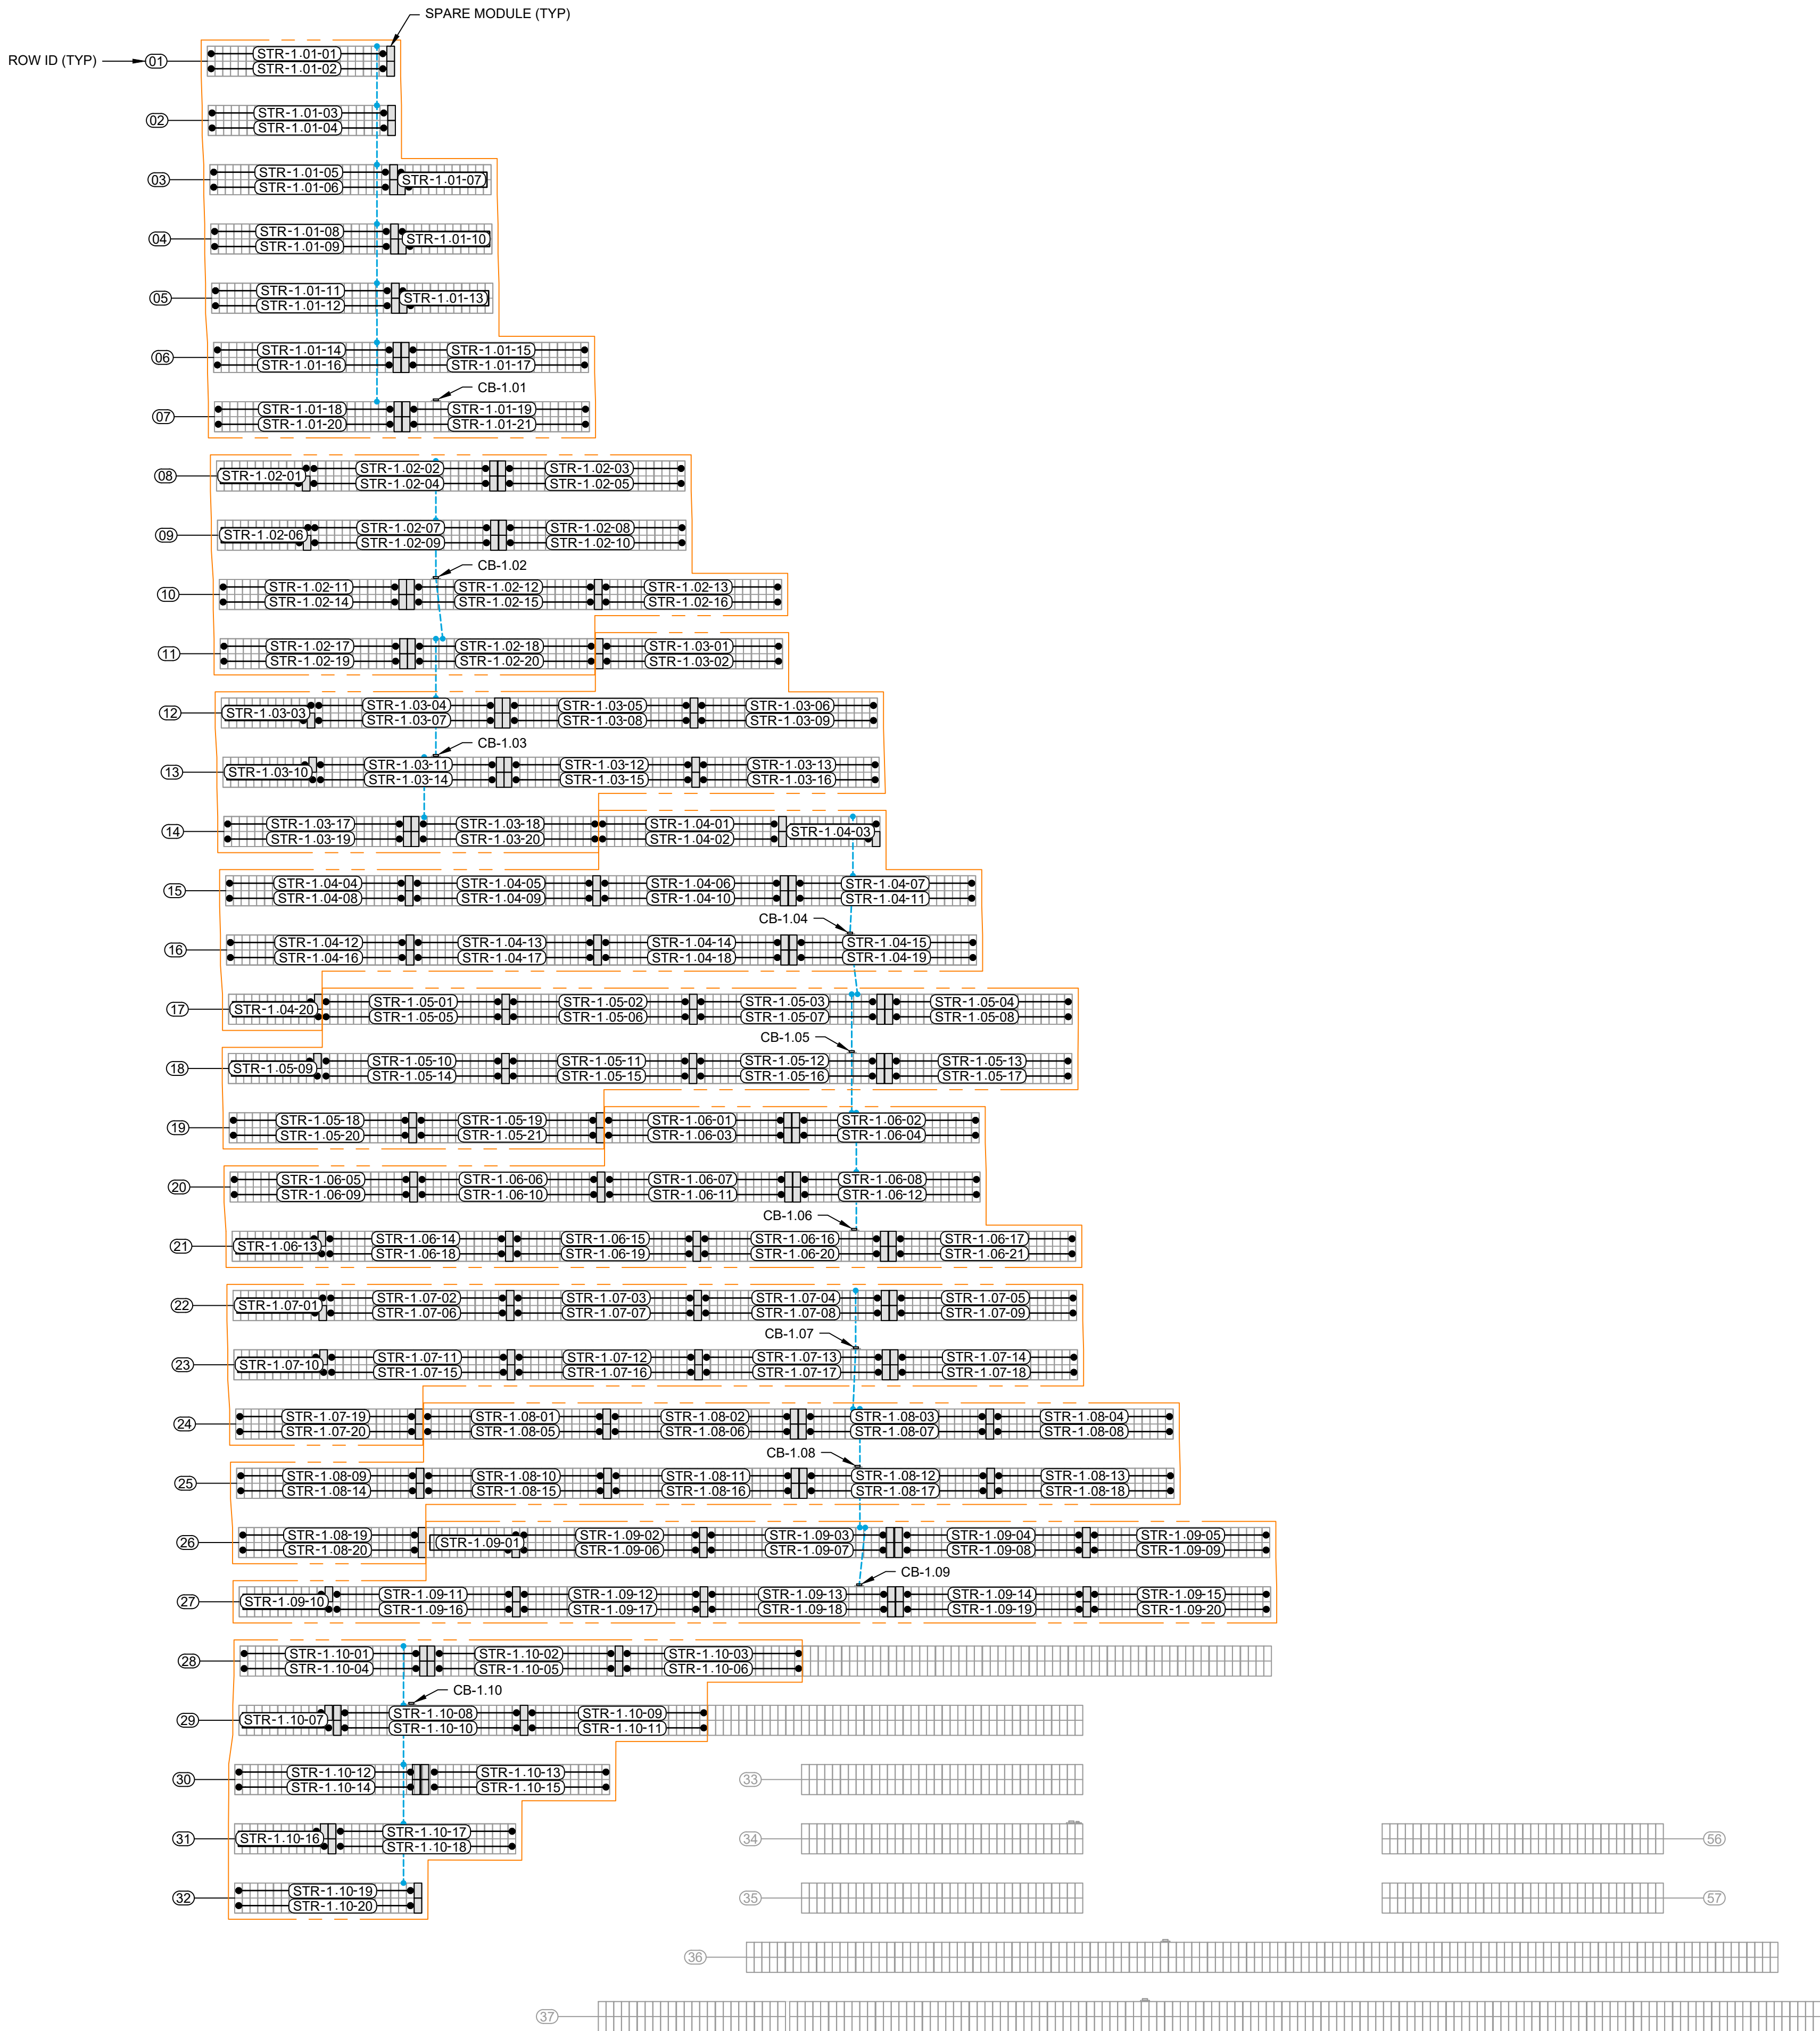

SHEET NOTES:

1. REFER TO SHEET E-205 FOR STRING WIRING DETAILS.
2. Z PURLINS SHALL HAVE NO MORE THAN 20 CONDUCTORS ROUTED ALONG THE RACKING SYSTEM.

LEGEND:

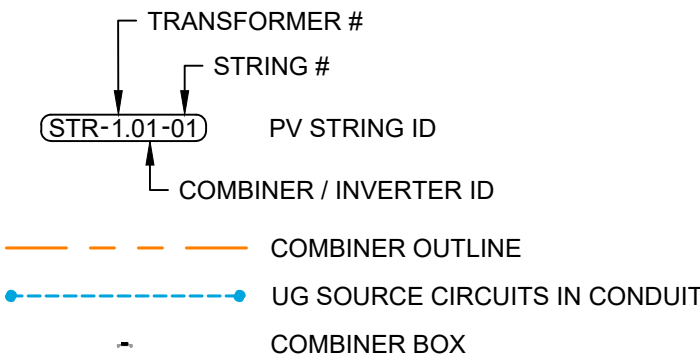

PV SOURCE CIRCUIT CONDUIT SIZING TABLE	
CIRCUIT QUANTITY	PVC 40 CONDUIT SIZE
1	1"
2 - 4	1-1/2"

DESIGN COORDINATOR



KNOBELSDORFF

25701 370TH STREET
GOODHUE, MN 55027

PROJECT

**138883 CEMETERY
SUN, LLC**

24638 ADAMS RD,
FREDERICK, IL 62639
40.089020°, -90.442132°

ENGINEER



STELLAVISE
SOLAR ENGINEERING

2535 CAMINO DEL RIO S, STE. 235
SAN DIEGO, CA 92108
IL DESIGN FIRM #184.009162

WWW.STELLAVISE.COM

(619) 837-5331

SEAL



THIS DRAWING AND ALL INFORMATION HEREIN IS THE PROPERTY OF
STELLAVISE INC. ANY REPRODUCTION, MODIFICATION OR USE OF THIS
DRAWING FOR OTHER THAN THE INTENDED PROJECT WITHOUT PRIOR
WRITTEN AUTHORIZATION FROM STELLAVISE INC. IS STRICTLY FORBIDDEN.

REVISIONS

#	DESCRIPTION	DATE
0	IFC	02/06/2026
1	IFC R1	02/27/2026

ISSUED FOR CONSTRUCTION
FEBRUARY 27, 2026

**138883 CEMETERY
SUN, LLC**
FREDERICK, IL, 62639

SHEET TITLE

**STRING WIRING PLAN -
BLOCK 1**

SHEET NO.

E-203

1 STRING WIRING PLAN - BLOCK 1
SCALE: 1" = 50'

